

1
1

HARDAWAY WEDDING


SCALE AS NOTED

SITE PLAN

SHEET NUMBER

A1.1

DATE:
04.05.23

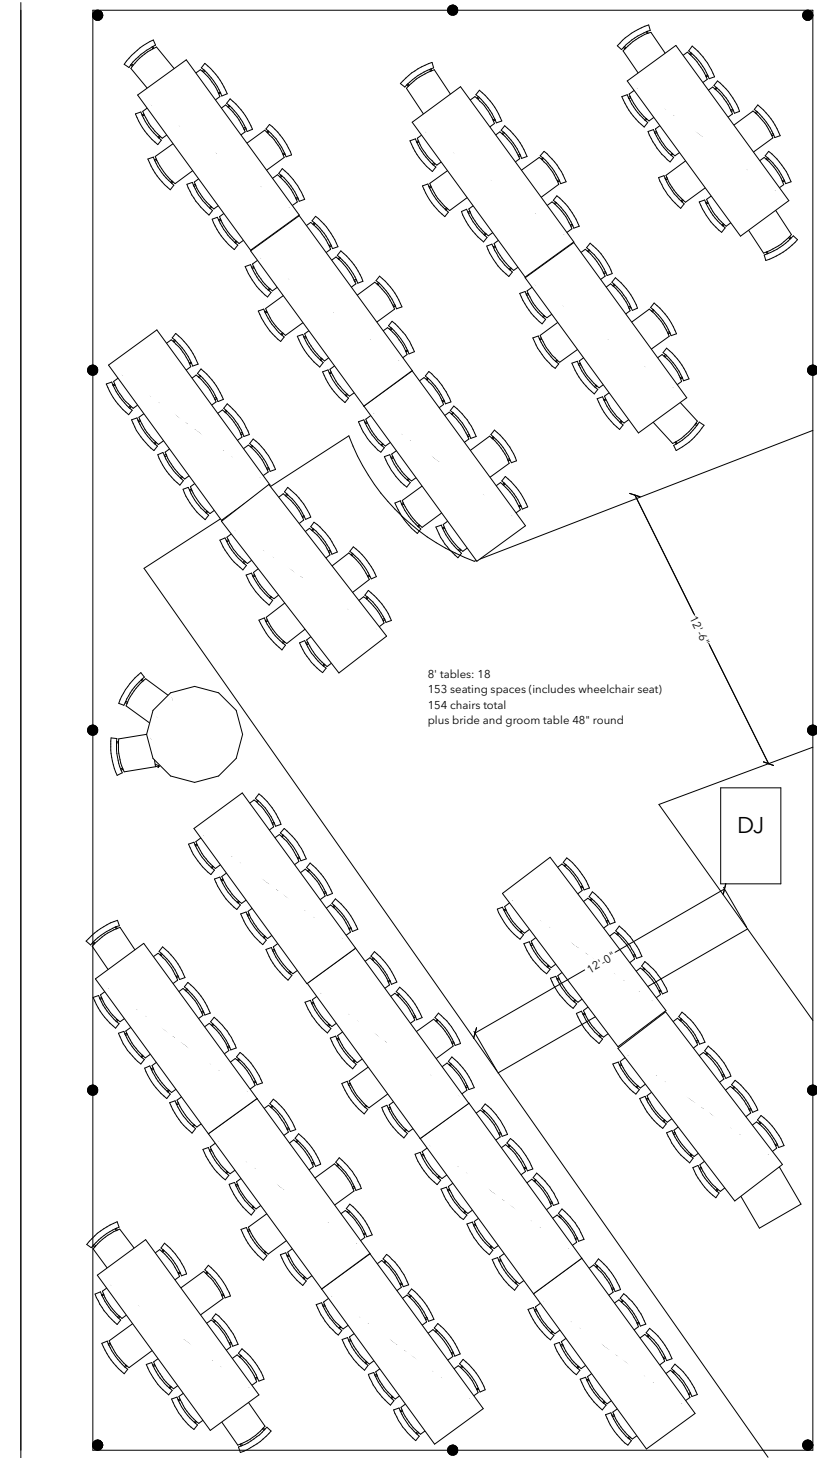

HARDAWAY WEDDING

SCALE AS NOTED

TENT LAYOUT

SHEET NUMBER

A2.1

DATE:
04.05.23